


現場名 某病院 新棟増築工事  
 範囲  
 図面 1F

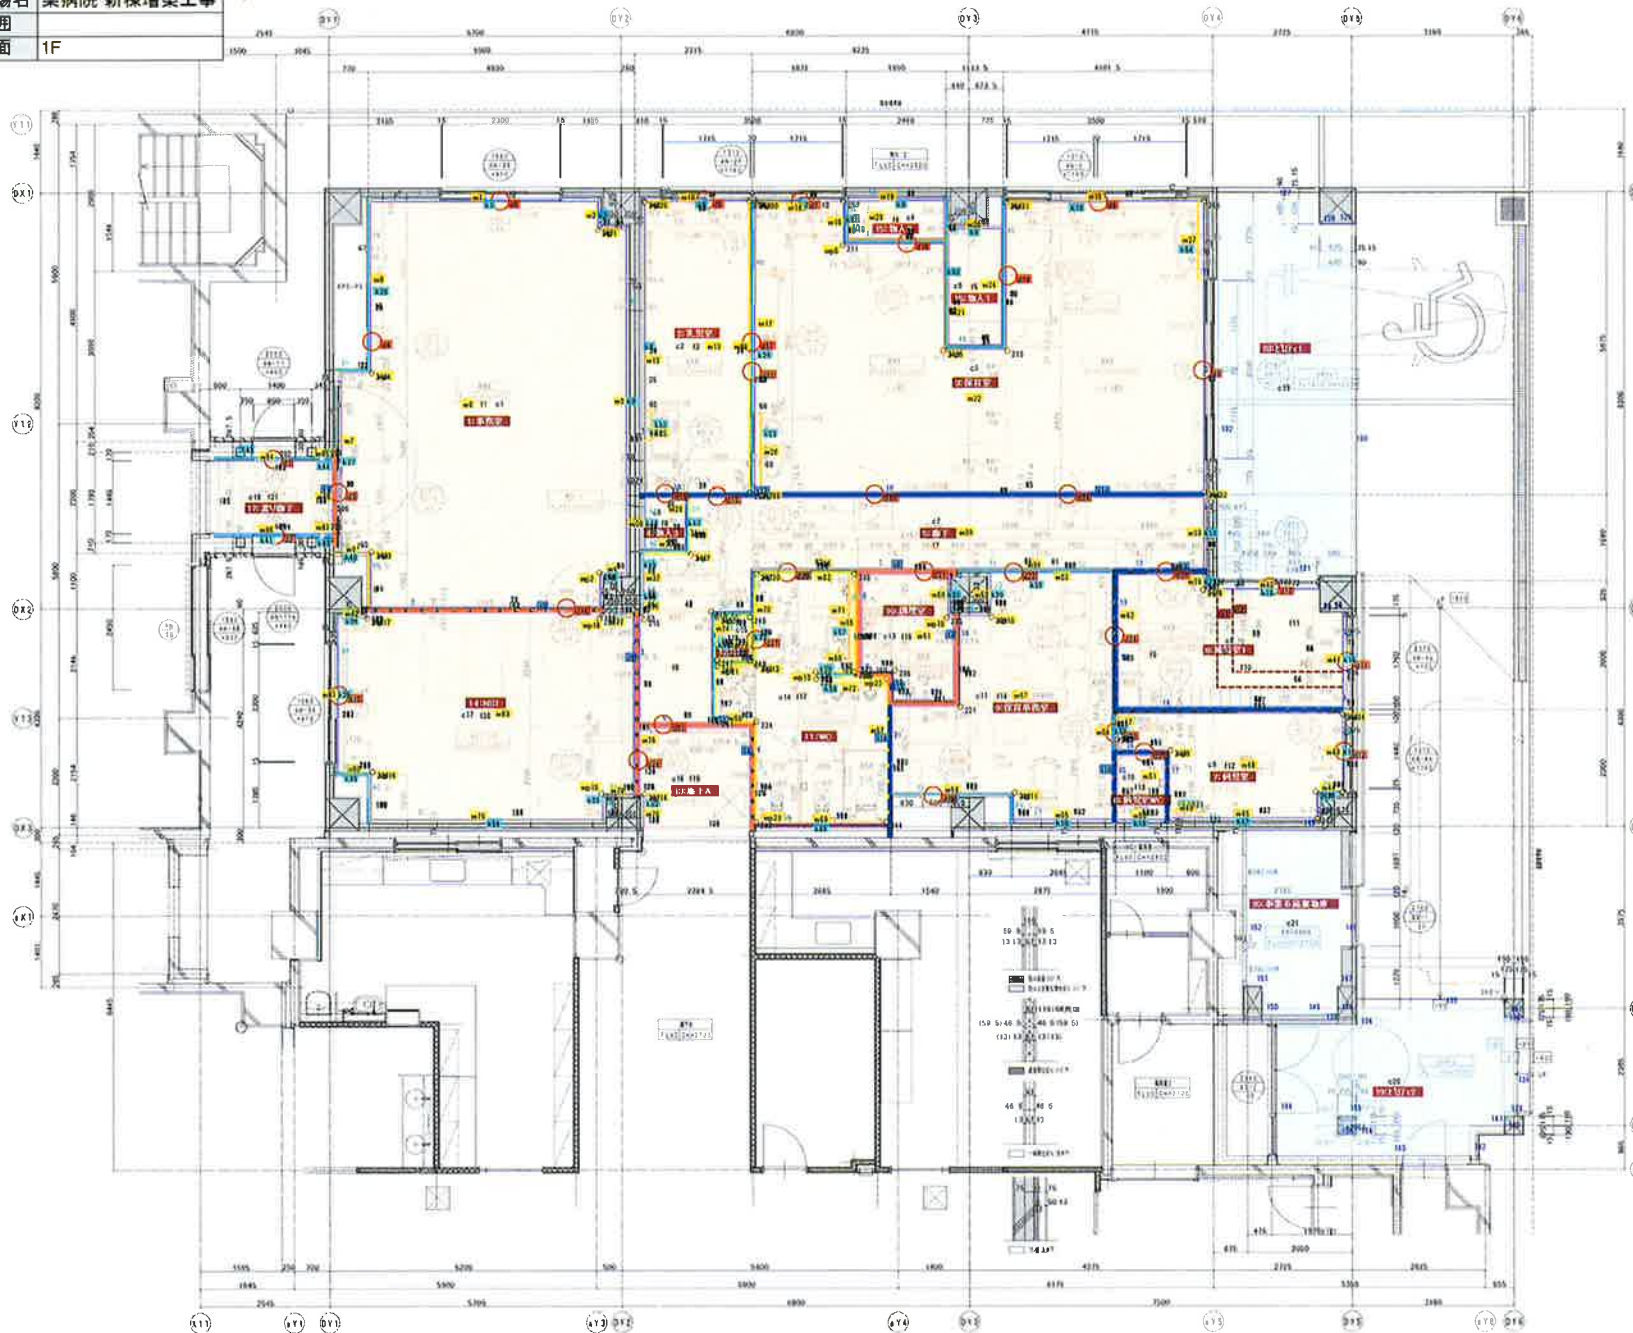

NO.	内容	NO.	内容
